
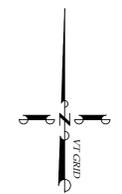



**- MOUND NOTE -**  
 THE LAND AREA 25' DOWNGRADIENT OF THE ELEVATED SAND MOUND IS THE EFFLUENT DISPERSAL AREA AND SOIL IN THIS AREA MAY NOT BE REMOVED OR DISTURBED. DO NOT DISTURB SOIL WITHIN 10' OF ALL OTHER TOES.  
 NO CONSTRUCTION, VEHICULAR TRAFFIC OR PARKING IS PERMITTED ON TOP OF THE MOUND OR SUBSURFACE TANKS. CONTACT THE DESIGNER AS NECESSARY FOR MORE INFORMATION.

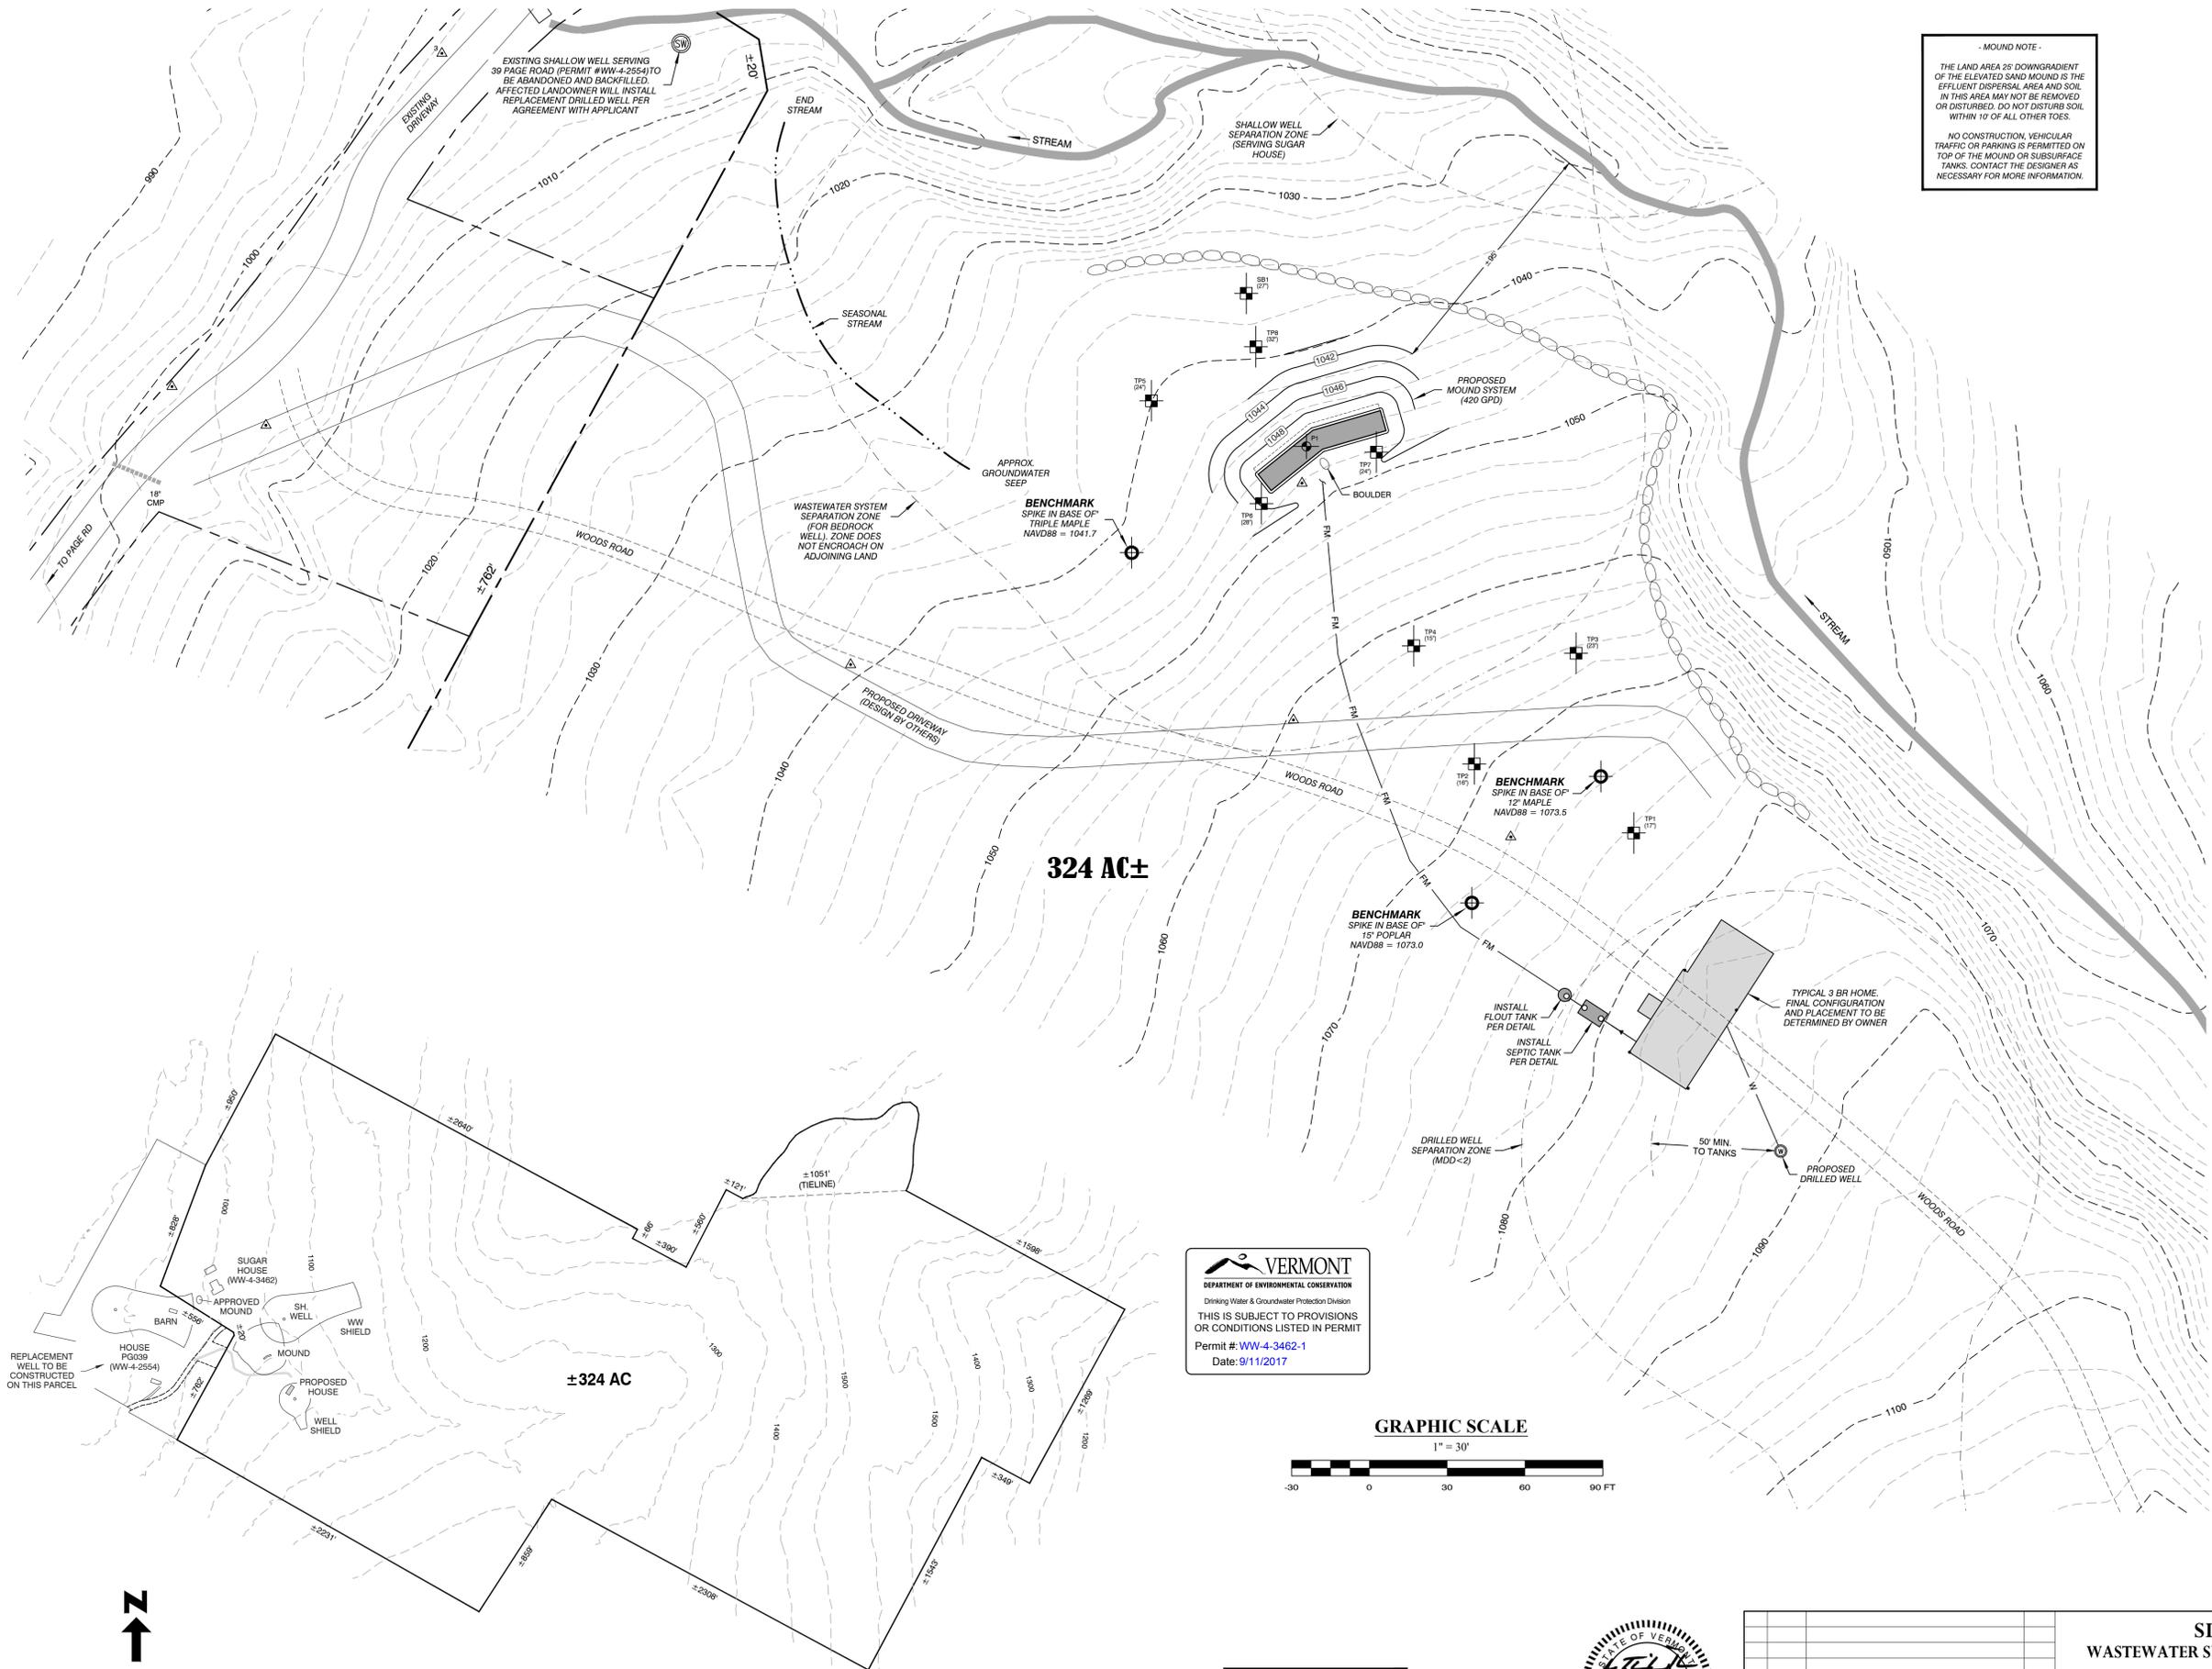

**- LOT INFORMATION -**  
 ACREAGE 324.27 AC  
 RECORDED B. 98, P. 219  
 B. 152, P. 295-297  
 B. 179, P. 472-473  
 PARCEL ID PG061  
 SPAN 660-209-10539  
 PERMITS WW-4-3462

LEGEND	
	TEST PIT (DEPTH TO ESHWT)
	PERCOLATION TEST
	CONTROL POINT (SPIKE IN GROUND)
	BOUNDARY CORNER (OR CALCULATED POINT)
	UTILITY POLE
	DRILLED WELL
	EXISTING CONTOURS
	APPROX. BOUNDARY
	EASEMENT
	TREE LINE
	STONE WALL
	STREAM
	W WATER LINE
	O/H UTILITIES
	U/G UTILITIES

**VERMONT**  
 DEPARTMENT OF ENVIRONMENTAL CONSERVATION  
 Drinking Water & Groundwater Protection Division  
 THIS IS SUBJECT TO PROVISIONS OR CONDITIONS LISTED IN PERMIT  
 Permit #: WW-4-3462-1  
 Date: 9/11/2017

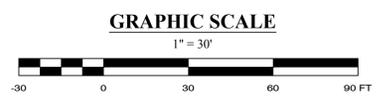

**PLOT PLAN**  
 1" = 500'

**CALL DIG SAFE**  
 PRIOR TO ANY EXCAVATION  
 DIAL "811" (OR 1-888-DIG-SAFE)



NO.	DATE	REVISION	BY

**WILLIS DESIGN ASSOC., INC.**  
 P.O. BOX 1001, JERICHO, VERMONT 05465 (802) 858-9228

**SITE PLAN**  
**WASTEWATER SYSTEM & WATER SUPPLY**  
**WILLIAM R. & DEBBIE M. DAVIS**  
 51 PAGE ROAD  
 UNDERHILL - VERMONT

DRAWN:	SCALE:
JTW	NOTED
DESIGN:	
JTW	
DATE:	SHEET:
8/22/17	<b>S1</b>
PROJECT:	
17-008	
DRAWING:	
17008-1	