
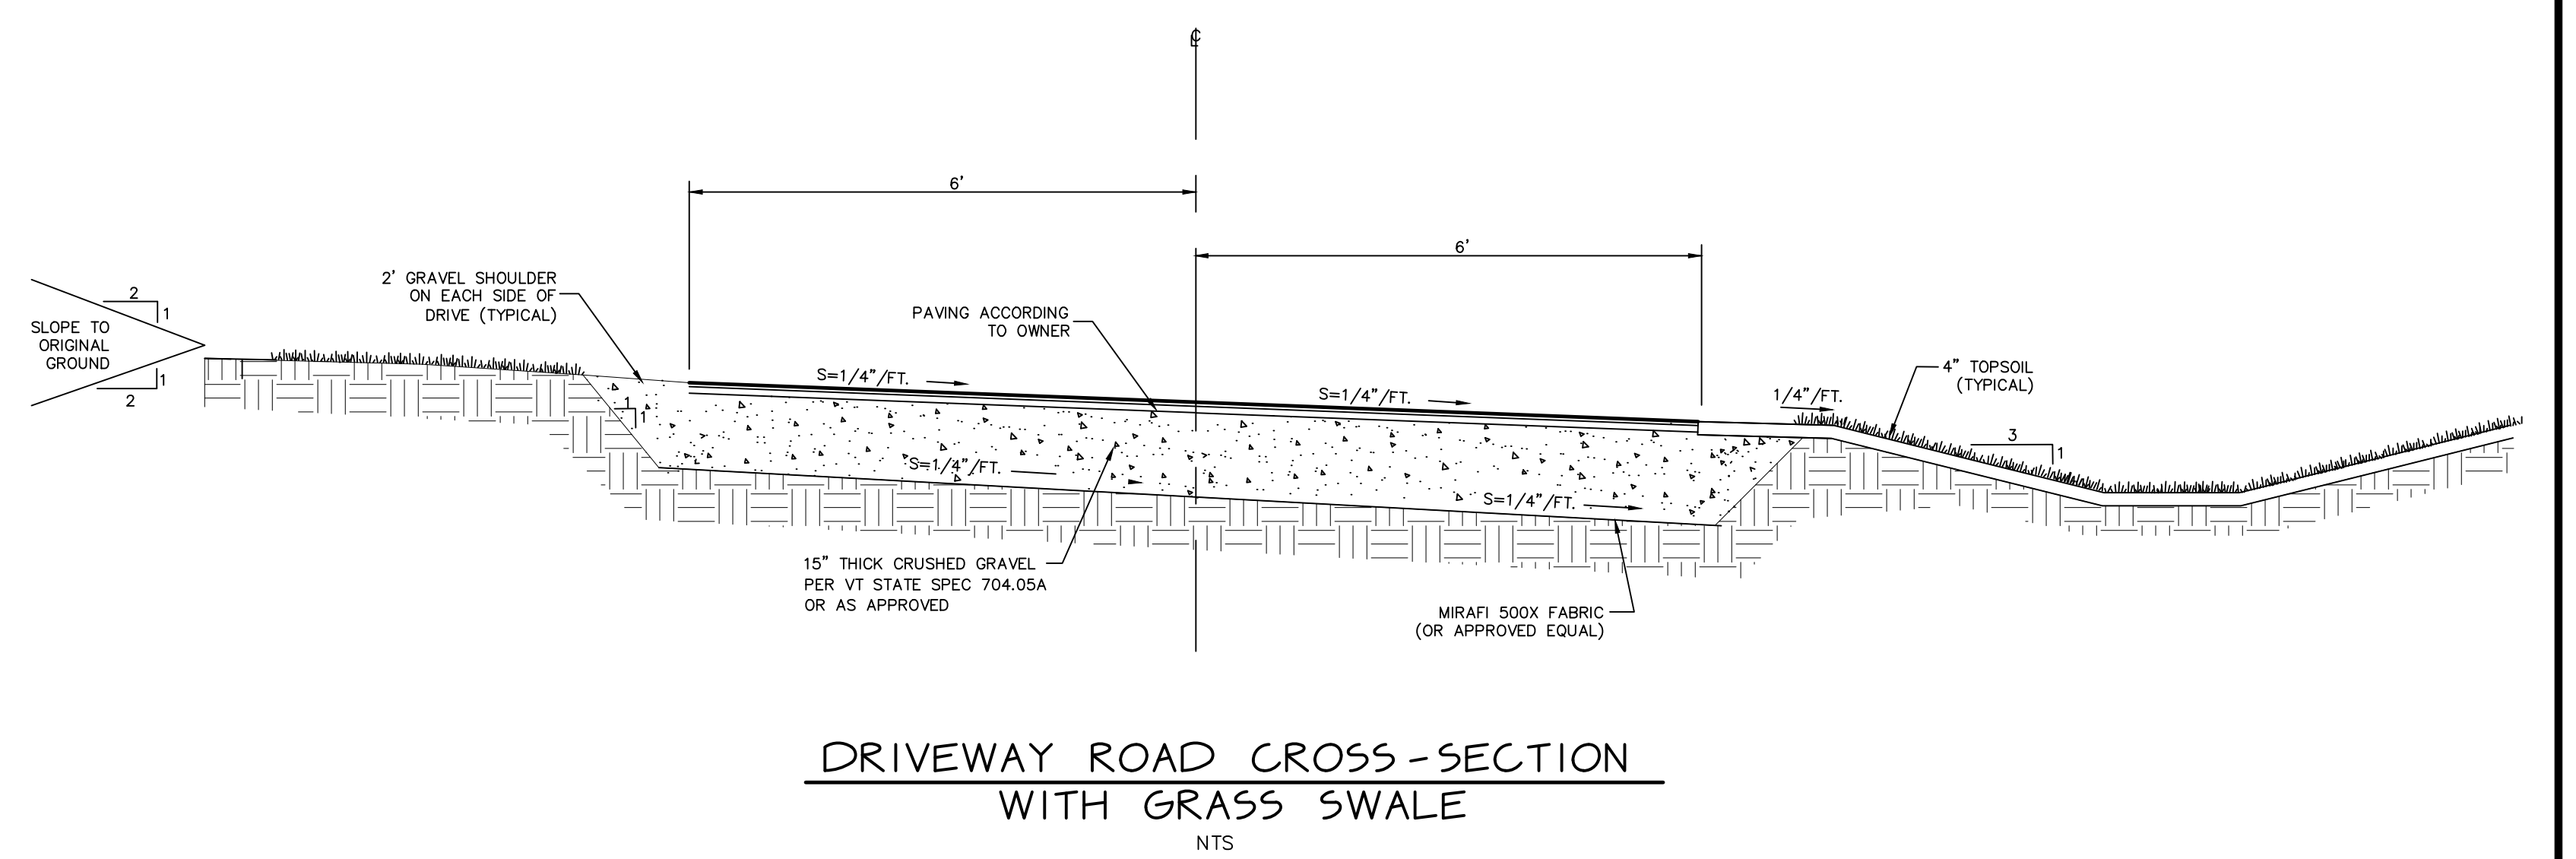


DRIVEWAY-2 PROFILE

THE CONTRACTOR SHALL NOTIFY "DIGSAFE" AT 1-888-DIG-SAFE PRIOR TO ANY EXCAVATION.

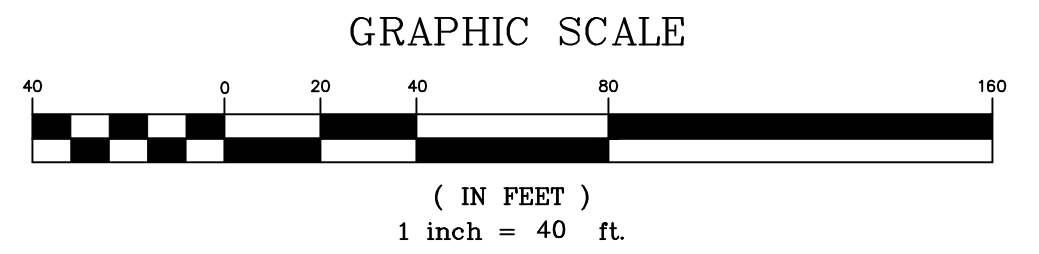

DRIVEWAY ROAD CROSS-SECTION WITH GRASS SWALE
NTS

DATE	REVISION	BY
SURVEY	BUTTON	01/03/24
DESIGN	KGM/JFW	2023-96
DRAWN	JFW/KGM	2023-96-S9
CHECKED	KGM	
SCALE	SHOWN	

<input type="checkbox"/> RECORD DRAWING <input checked="" type="checkbox"/> FINAL	<input type="checkbox"/> PRELIMINARY <input type="checkbox"/> SKETCH/CONCEPT	459 PLEASANT VALLEY ROAD UNDERHILL VT
O'LEARY-BURKE CIVIL ASSOCIATES, PLC <small>13 CORPORATE DRIVE ESSEX JCT., VT PHONE: 878-9980 FAX: 878-9989 E-MAIL: obca@olearyburke.com</small>		20 - SCALE SITE PLAN
		PLAN SHEET # 2