



GENERAL NOTES

- EXISTING AND CONCEPTUAL BOUNDARY AS SHOWN HEREON ARE APPROXIMATE ARE NOT BASED ON A FIELD SURVEY.
- CONTOUR ELEVATIONS SHOWN HEREON ARE BASED ON STATE OF VERMONT GIS DEM DATA AND ARE NOT BASED ON A FIELD SURVEY.

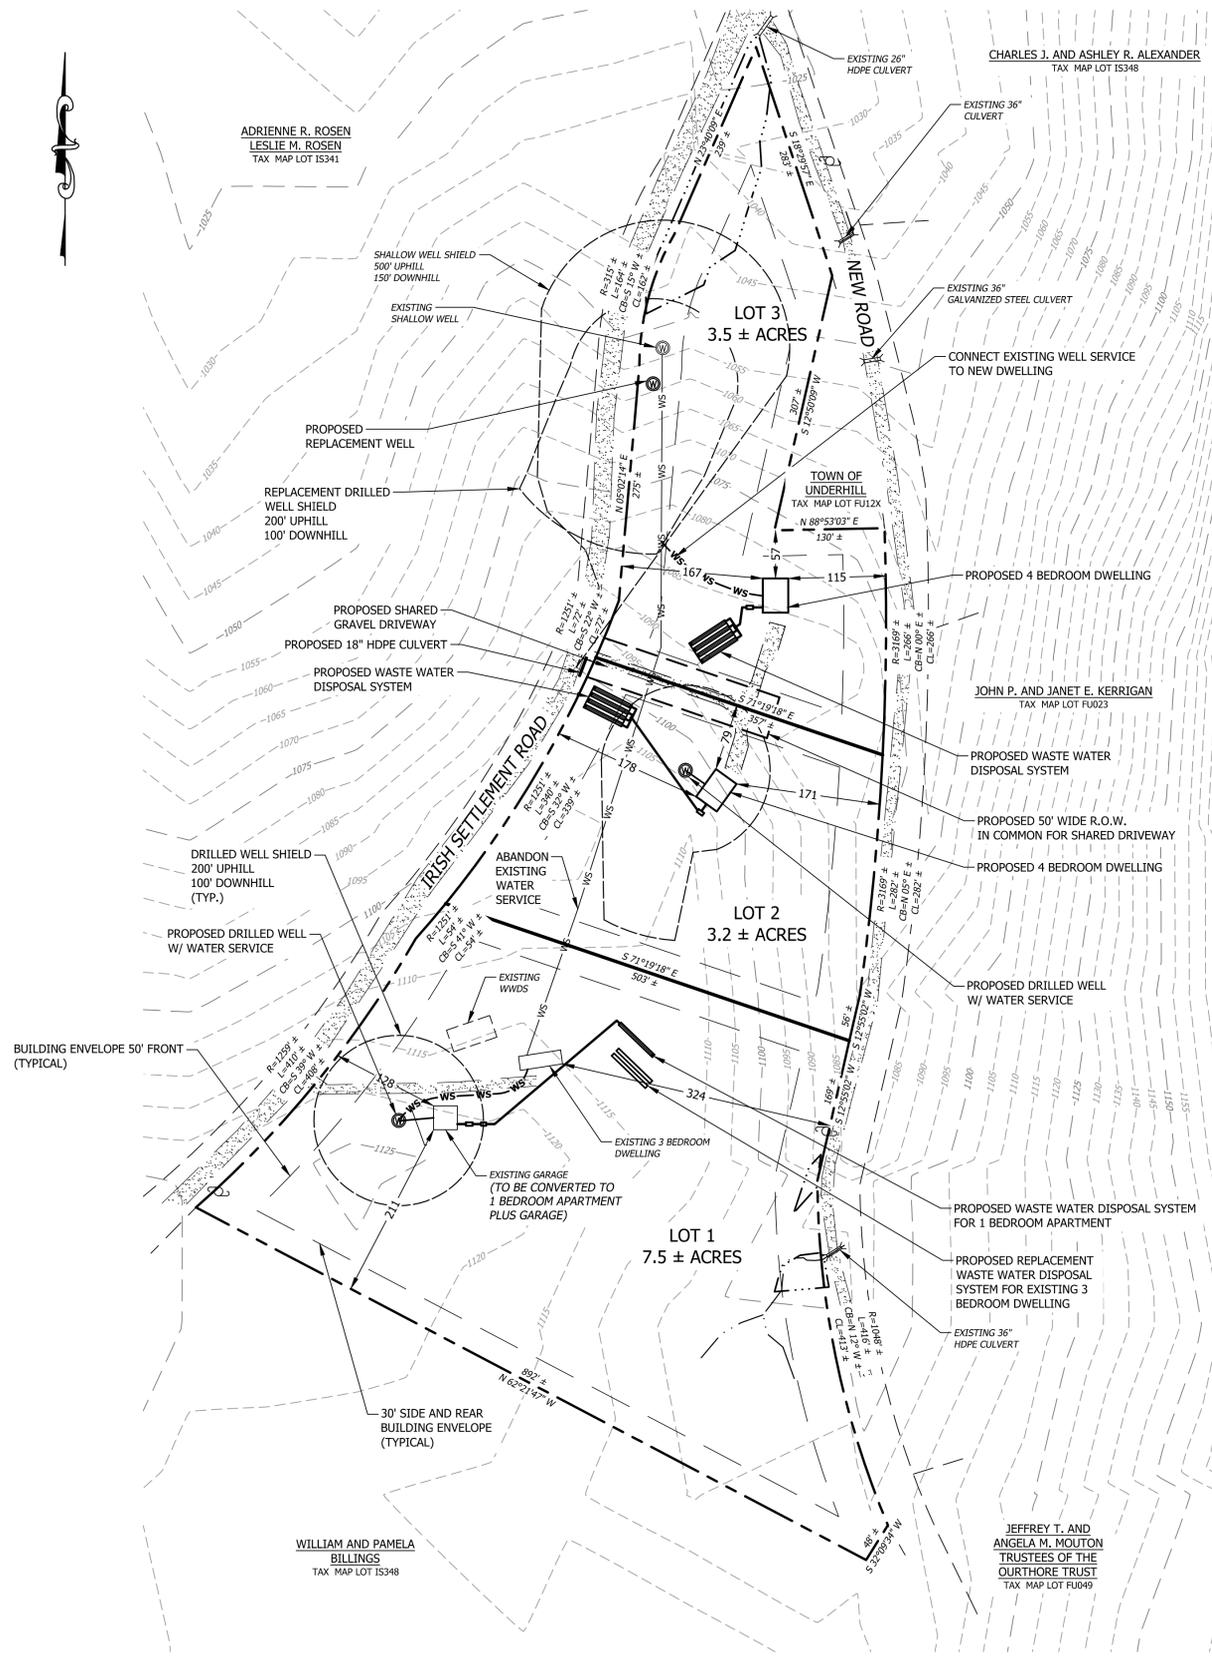

PLOT PLAN

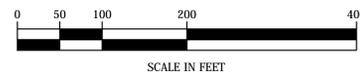

LOCATION MAP

1" = 2000'

LEGEND

	APPROXIMATE EXISTING PROPERTY LINE (UNDERHILL TAX MAPS)
	CONCEPTUAL PROPERTY LINE
	APPROXIMATE ABUTTERS PROPERTY LINE
	BUILDING ENVELOPE
	EXISTING MAJOR CONTOUR
	EXISTING MINOR CONTOUR
	EXISTING GRAVEL
	PROPOSED GRAVEL
	EXISTING WETLAND (FIELD DELINEATED)
	EXISTING STREAM (FIELD DELINEATED)
	EXISTING WATER SERVICE
	PROPOSED WATER SERVICE
	PROPOSED 4" PVC PIPE LINE
	WELL SHIELD
	EXISTING SHALLOW WELL
	PROPOSED DRILLED WELL
	EXISTING UTILITY POLE



Littleton NH • New London NH • Newport VT
603-444-4111 603-877-0116 802-334-6434

**AMY AND JASON MARIAS
UNDERHILL, VERMONT**
SUBDIVISION
IRISH SETTLEMENT ROAD
UNDERHILL, VERMONT

WATER SUPPLY AND WASTE WATER DISPOSAL
PLOT PLAN

NO.	DATE	REVISION DESCRIPTION	ENG	DWG

PRELIMINARY	DATE:	PROJECT #:
	JUNE 2017	17084
	ENG'D BY:	DRAWN BY:
	BDL	SJB
CHECK'D BY:	ARCHIVE #:	
BDL	H-5368	
SHEET 1 OF 3		

DATE OF PRINT
JULY 13 2017
HORIZONS ENGINEERING

