


ACCESS PROFILE

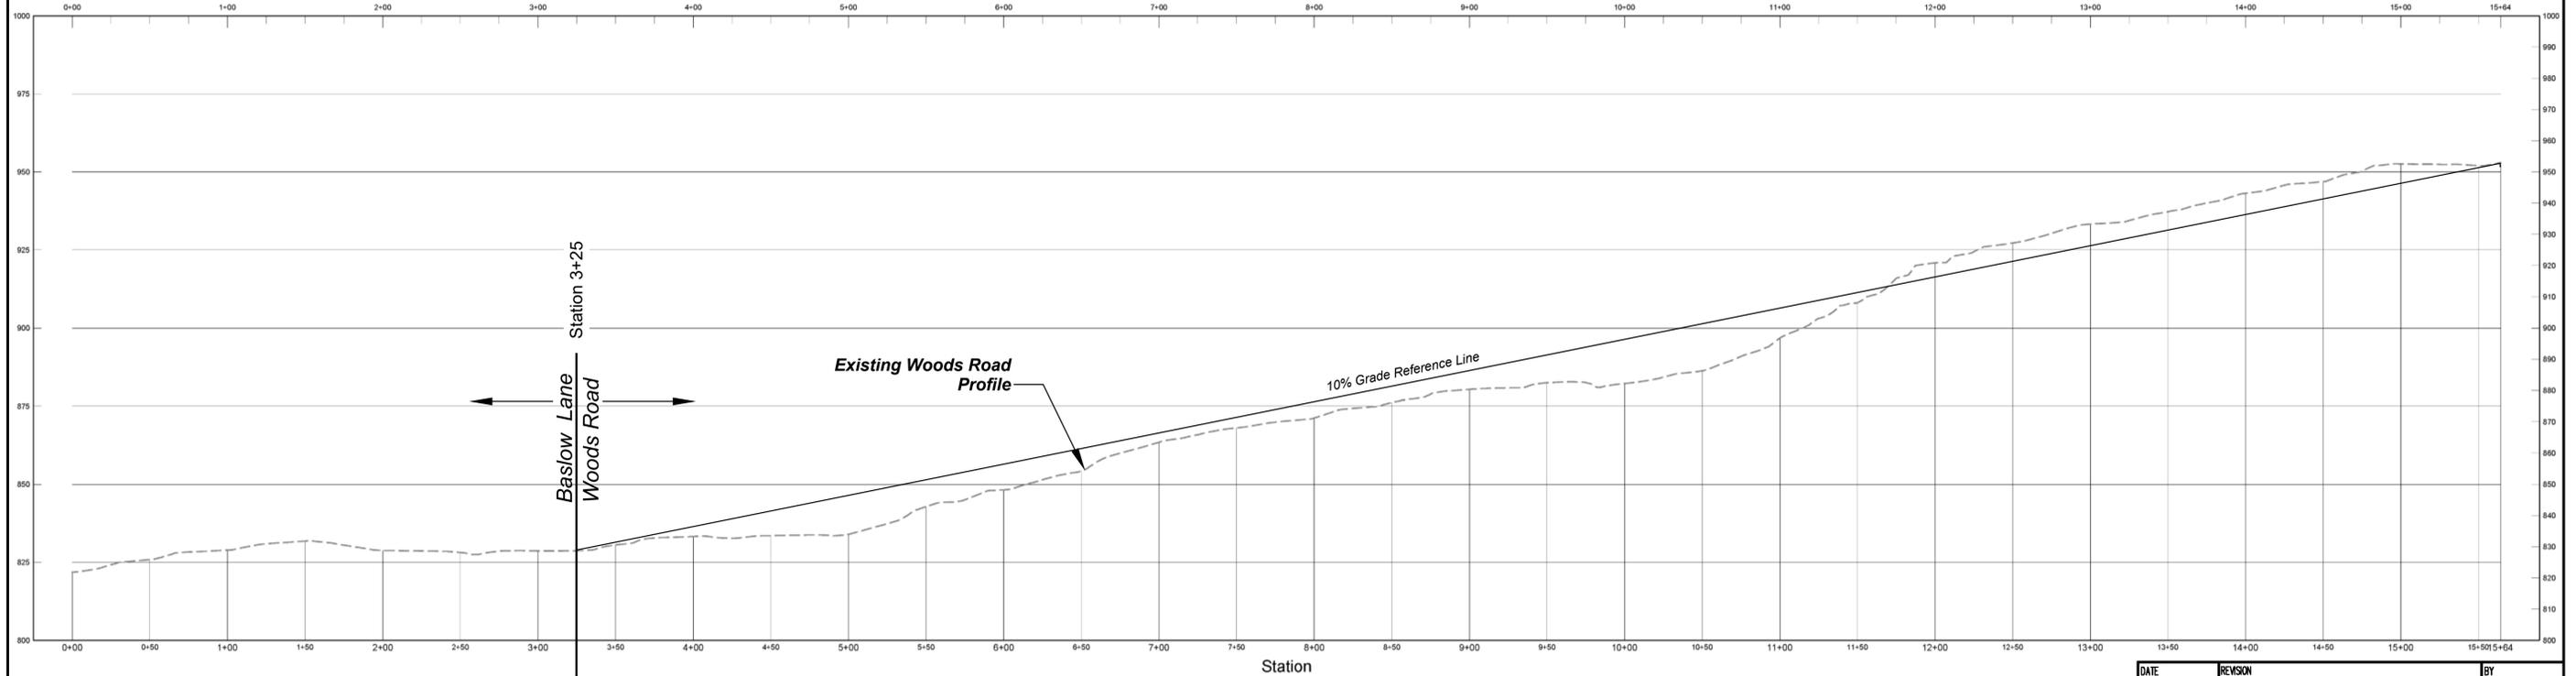

SCALE
 HORIZONTAL: 1" = 50'
 VERTICAL: 1" = 25'



DATE	REVISION	BY
CLIENT MARTY BASLOW 65 COLONEL PAGE ROAD ESSEX JUNCTION, VT 05452		
PROJECT TITLE BASLOW SUBDIVISION FOR PARCEL WC037		
DRAWING TITLE LOT 5B DRIVEWAY PROFILE		
Survey BFD/RAW	 Donald L. Hamlin Consulting Engineers, Inc. 136 Pearl Street Essex Junction, Vermont	Scale 1" = 50' H 1" = 25' V
Design MLD		Job 19-245
Drawn MLD		File
Checked RFH		Drawing
Date 8-26-20		DP-1